

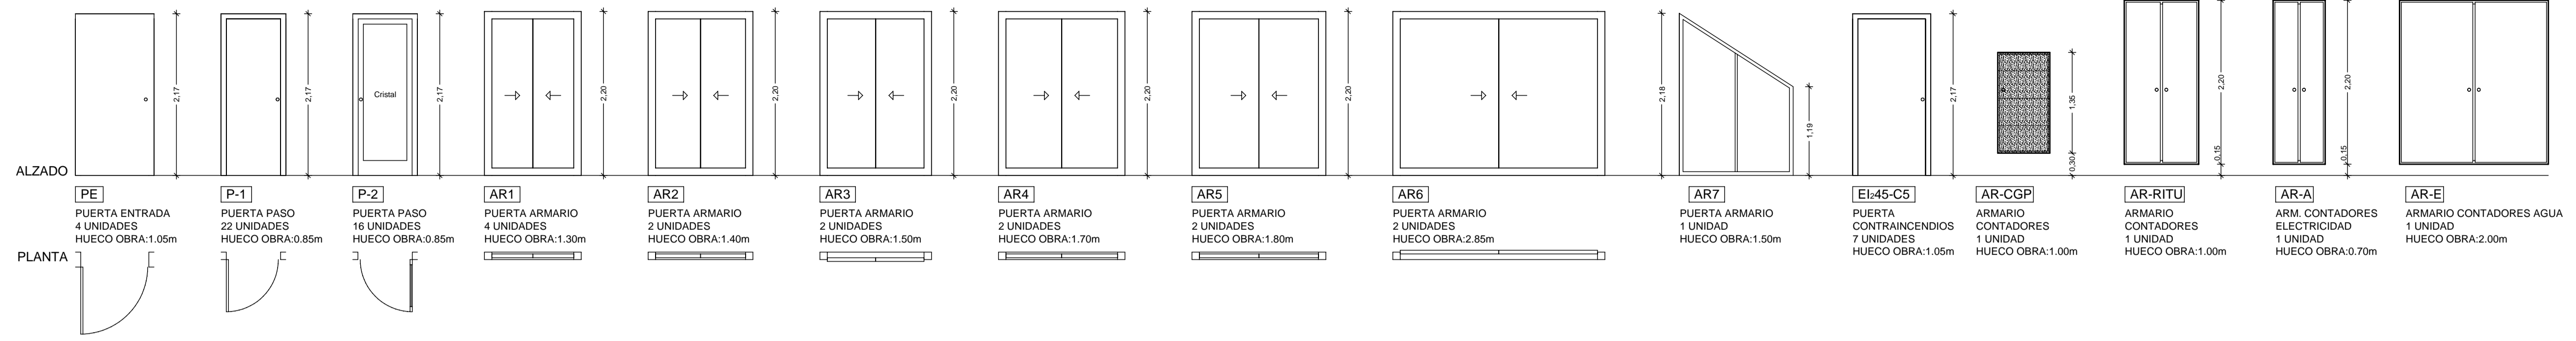
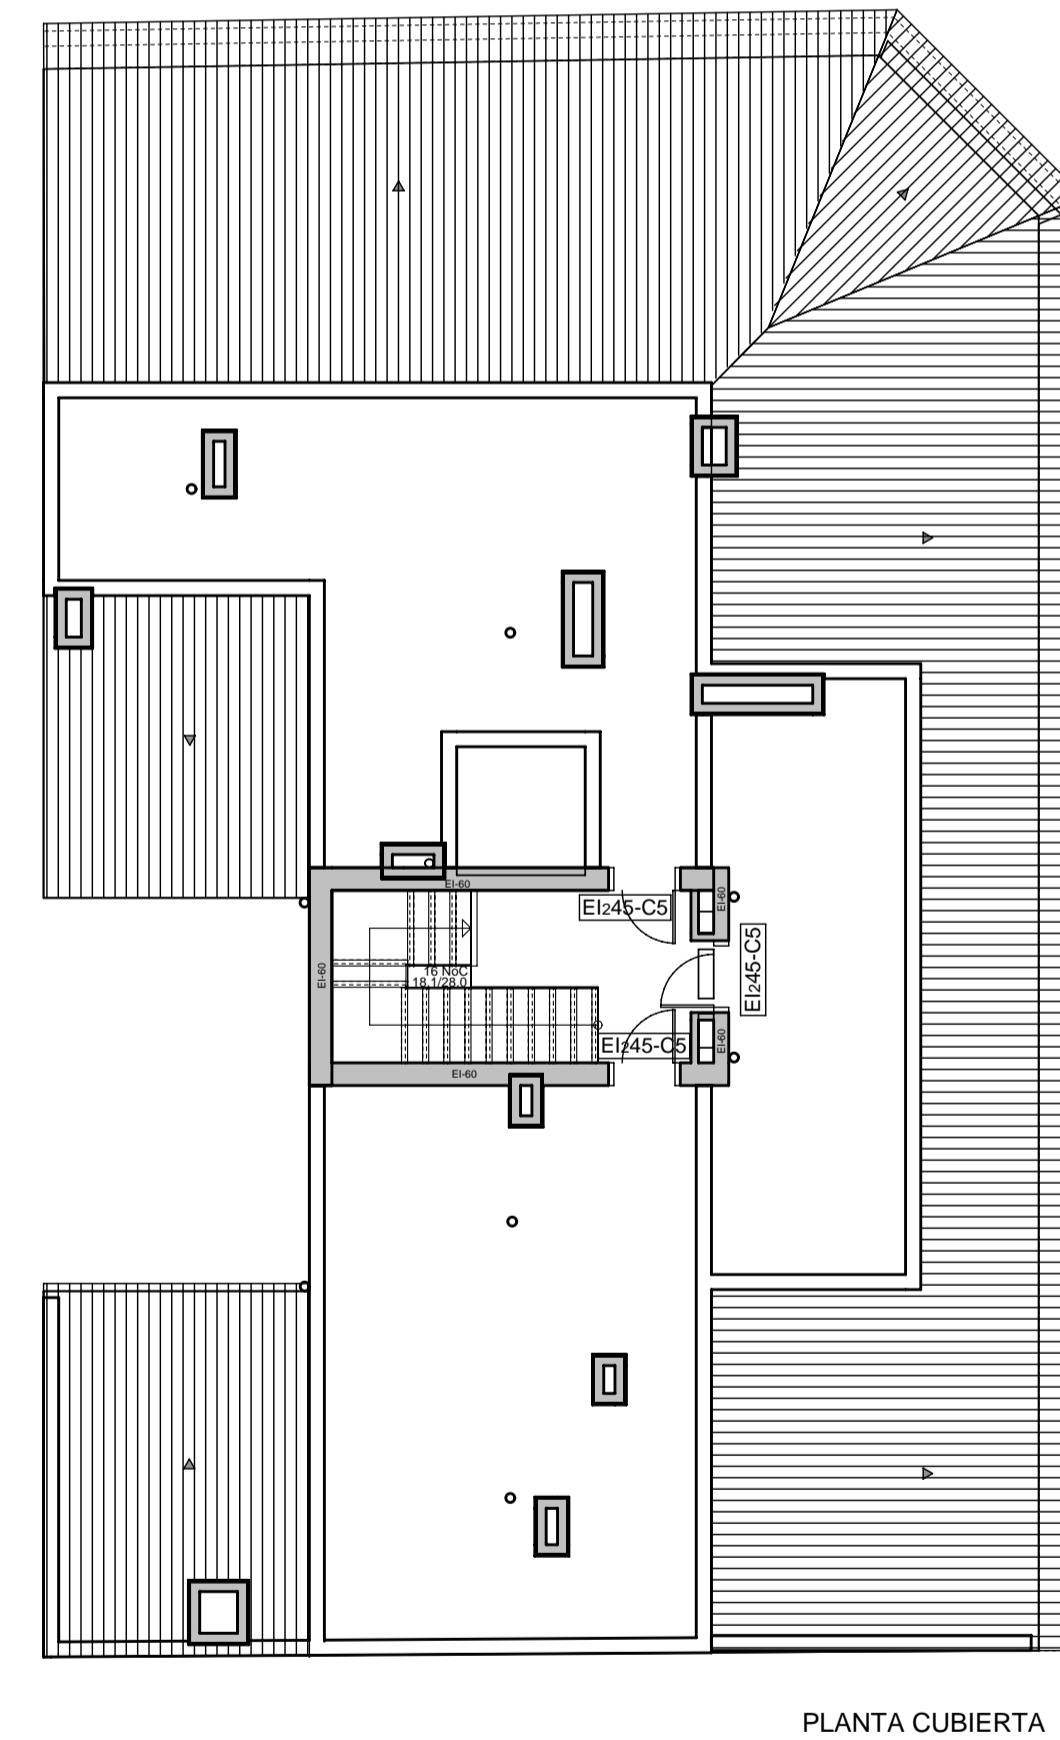
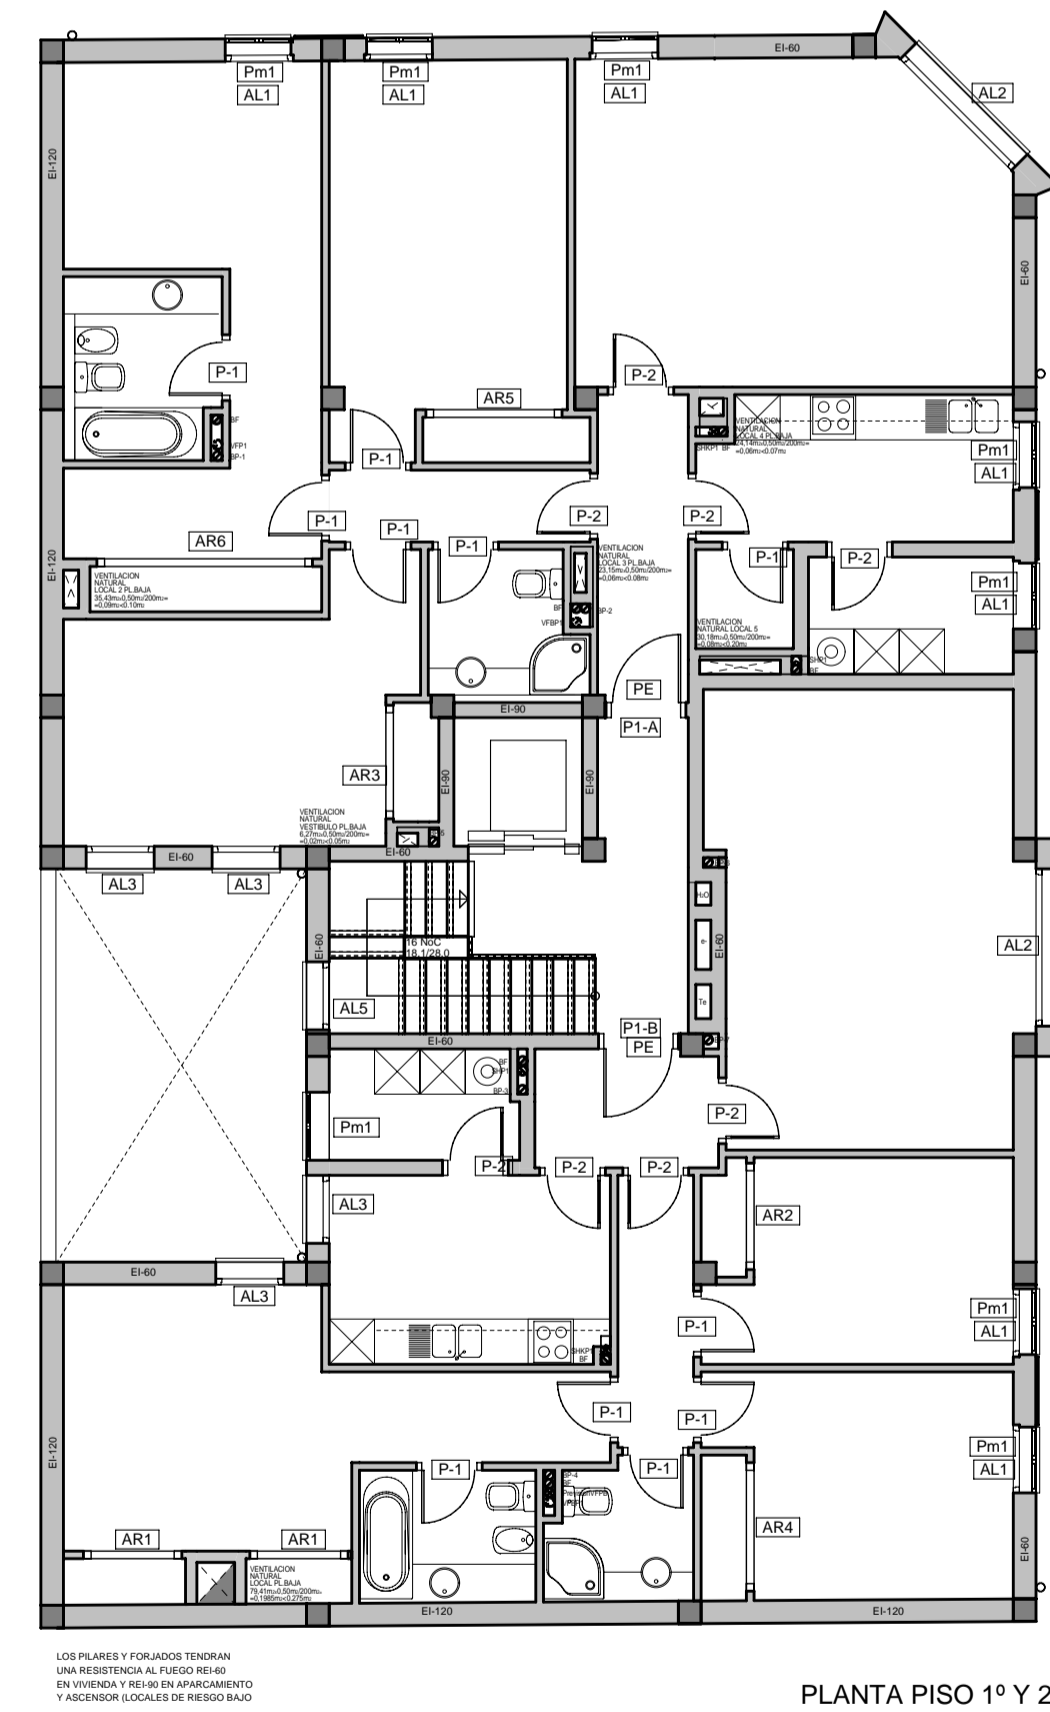


CARPINTERIA INTERIOR

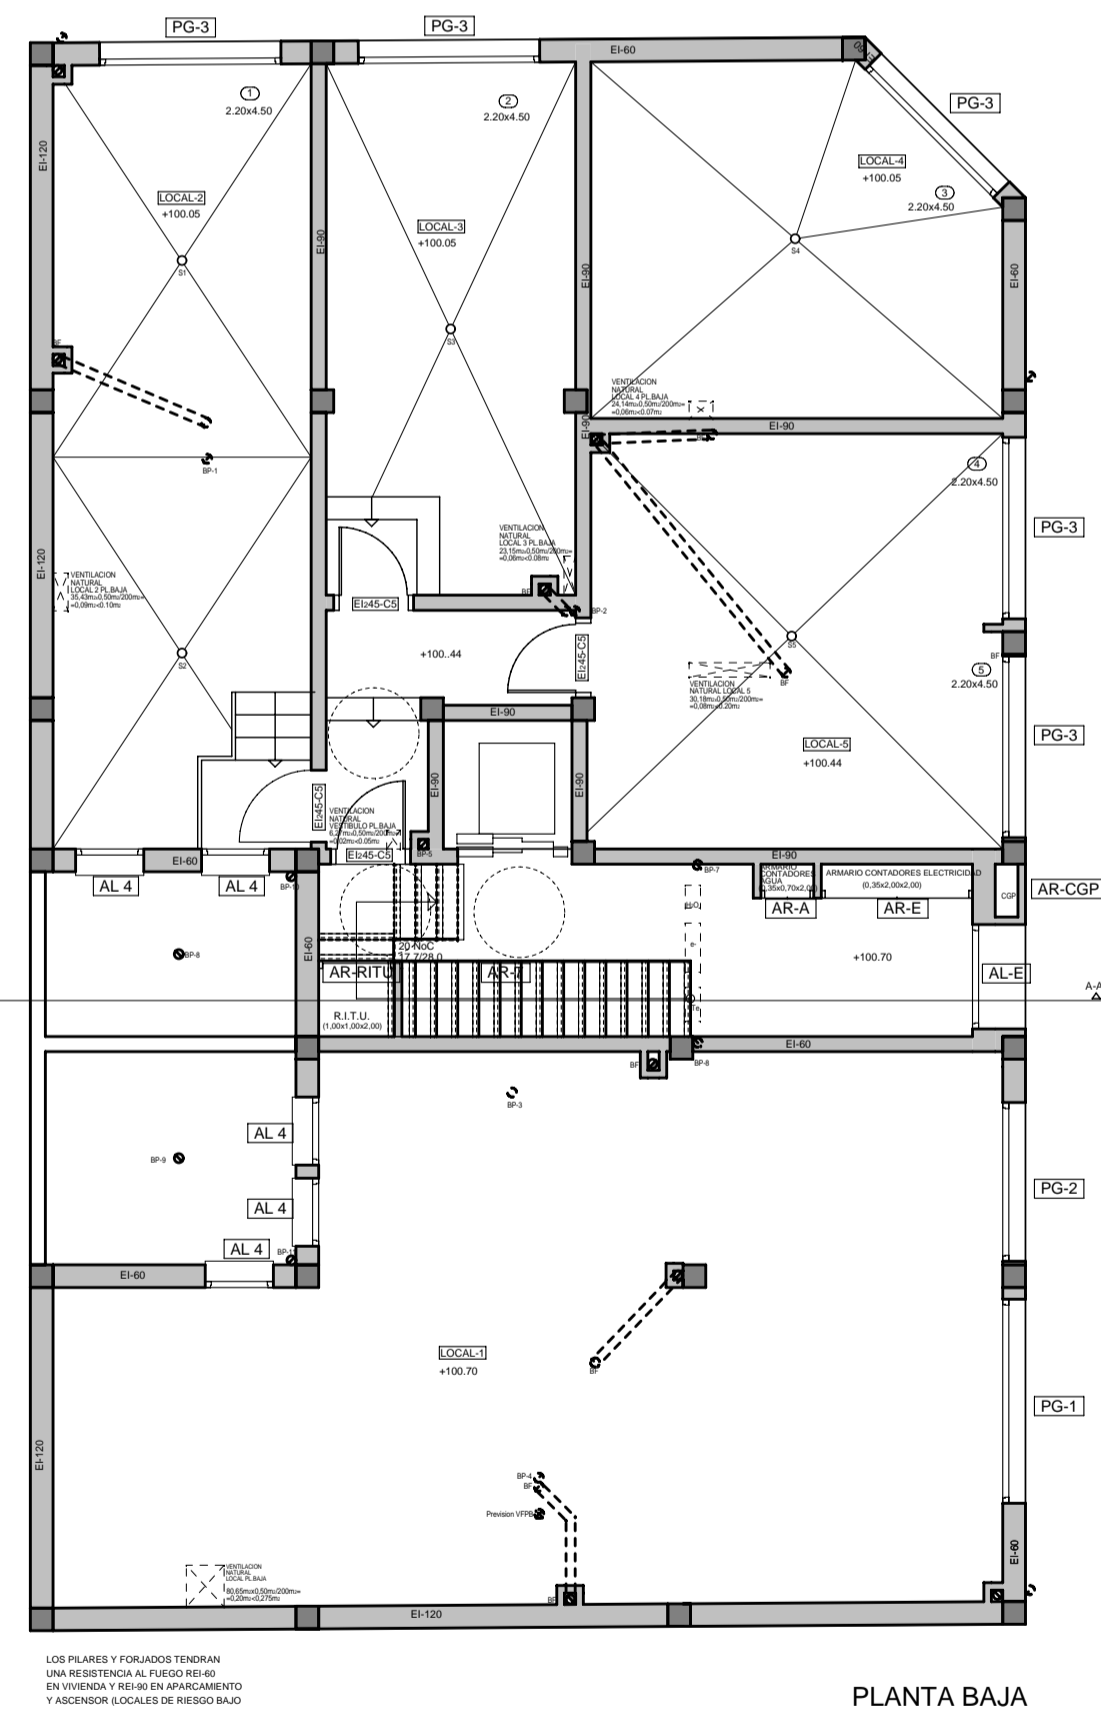

CARPINTERIA EXTERIOR

CARPINTERIA EXTERIOR

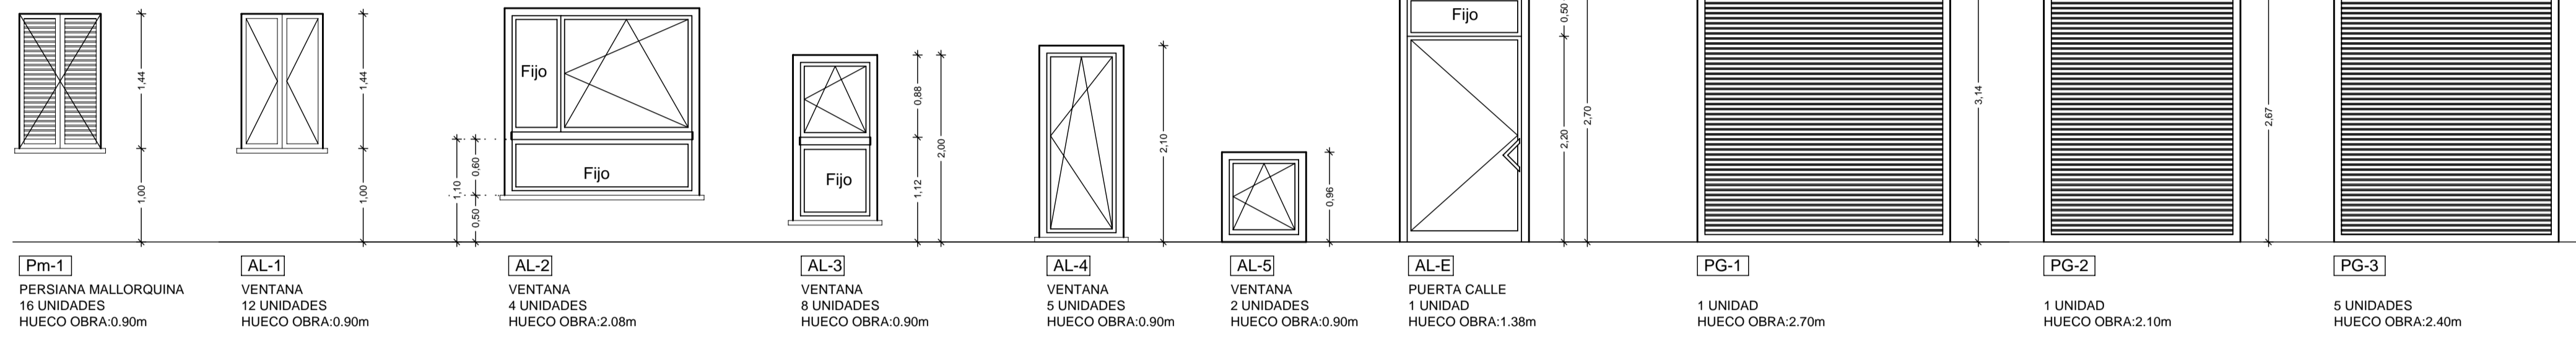

	AL-E	PE	P1	P2	Ei-45-C5	CGP	AR-CP	RITU	H2O	AR1	AR2	AR3	AR4	AR5	AR7	AR6	Pm-1	AL1	AL2	AL3	AL4	AL5	PG-1	PG-2	PG-3				
Z. COMUN	1	0	0	0	0	1	1	1	1	0	0	0	0	0	0	0	0	0	0	0	0	0	0	0	0				
CUBIERTA	0	0	0	0	0	0	0	0	0	0	0	0	0	0	0	0	0	0	0	0	0	0	0	0	0				
LOCAL-1	0	0	0	0	0	0	0	0	0	0	0	0	0	0	0	0	0	0	0	0	0	0	3	0	1	1	0		
LOCAL-2	0	0	0	0	0	0	0	0	0	0	0	0	0	0	0	0	0	0	0	0	0	0	0	0	2	0	0	1	
LOCAL-3	0	0	0	0	0	1	0	0	0	0	0	0	0	0	0	0	0	0	0	0	0	0	0	0	0	0	0	1	
LOCAL-4	0	0	0	0	0	1	0	0	0	0	0	0	0	0	0	0	0	0	0	0	0	0	0	0	0	0	0	1	
LOCAL-5	0	0	0	0	0	1	0	0	0	0	0	0	0	0	0	0	0	0	0	0	0	0	0	0	0	0	0	2	
P1-A	0	1	6	4	0	0	0	0	0	0	0	0	0	0	1	0	1	5	4	1	2	0	0	0	0	0	0	0	0
P1-B	0	1	5	4	0	0	0	0	0	0	0	0	0	0	1	0	0	3	2	1	2	0	0	0	0	0	0	0	0
P2-A	0	1	6	4	0	0	0	0	0	0	0	0	0	1	0	1	0	5	4	1	2	0	0	0	0	0	0	0	0
P2-B	0	1	5	4	0	0	0	0	0	0	2	1	0	1	0	0	0	3	2	1	2	0	0	0	0	0	0	0	0
TOTAL	1	4	22	18	7	1	1	1	1	4	2	2	2	2	1	2	16	12	4	8	5	2	1	1	5				